

CARR-98

**Peter Erb Farm
2613 Stone Road**

1790; 1877-8

Summary:

The Peter Erb Farm is one of several houses built by the Erb family in this vicinity, on what was a large land patent called "Erb's Pleasure". It would appear that Peter Erb I purchased a number of parcels of land in the 1760's and 1770's. He was most likely responsible for the construction of the stone house in question in 1790. His son, Christopher Erb, had these lands re-surveyed, in an attempt to consolidate them. Christopher died before the patent was granted, and it fell to his only child, Peter Erb II, to complete the process. When Peter Erb II died in late 1835 or early 1836. His son, Jacob, was left the 333-acre property on Stone Road, where Jacob was currently living. Jacob got into financial trouble, and his farm was advertised for sale in 1870. The highest bidder was Jacob Miller of Heidelberg Township in York County. Miller died in January 1871 before the sale was completed. The Peter Erb Farm ended up Equity Court in 1875 and was ordered sold again. Emma Miller was the highest bidder for the farm. The tax assessments note a new bank barn in 1879, and its value of \$1400 was considerable for any barn in the nineteenth century. The house that was built in 1790 is an interesting blend of English and German idioms. The fact that the outbuildings were all constructed of stone is also very unusual, and signifies the wealth and importance of the builder. It is unfortunate that most of them do not survive, but the existence of the stone wagon shed is probably unique for Carroll County.

Maryland Historical Trust
State Historic Sites Inventory Form

MARYLAND INVENTORY OF
HISTORIC PROPERTIES

Survey No. Carr-98

Magi No.

DOE ☐ yes ☐ no

1. Name (indicate preferred name)

historic Peter Erb Farm

and/or common

2. Location

street & number 2613 Stone Road

☐ not for publication

city, town Taneytown

☒ vicinity of

congressional district

state Maryland

county Carroll

3. Classification

Category	Ownership	Status	Present Use
<input type="checkbox"/> district	<input type="checkbox"/> public	<input checked="" type="checkbox"/> occupied	<input checked="" type="checkbox"/> agriculture
<input type="checkbox"/> building(s)	<input checked="" type="checkbox"/> private	<input type="checkbox"/> unoccupied	<input type="checkbox"/> commercial
<input checked="" type="checkbox"/> structure	<input type="checkbox"/> both	<input type="checkbox"/> work in progress	<input type="checkbox"/> educational
<input type="checkbox"/> site	Public Acquisition	Accessible	<input type="checkbox"/> entertainment
<input type="checkbox"/> object	<input type="checkbox"/> in process	<input checked="" type="checkbox"/> yes: restricted	<input type="checkbox"/> government
	<input type="checkbox"/> being considered	<input type="checkbox"/> yes: unrestricted	<input type="checkbox"/> industrial
	<input checked="" type="checkbox"/> not applicable	<input type="checkbox"/> no	<input type="checkbox"/> military
			<input type="checkbox"/> museum
			<input type="checkbox"/> park
			<input checked="" type="checkbox"/> private residence
			<input type="checkbox"/> religious
			<input type="checkbox"/> scientific
			<input type="checkbox"/> transportation
			<input type="checkbox"/> other:

4. Owner of Property (give names and mailing addresses of all owners)

name Stanley & Carolyn Sharkey; Thomas & Susan Pfoutz

848-5191

street & number 3164 Flickinger Road; 2613 Stone Road

telephone no.: 848-1976

city, town Westminster; Westminster

state and zip code Maryland 21158; Maryland 21158

5. Location of Legal Description

courthouse, registry of deeds, etc. Courthouse Annex

liber 1054
1143

street & number 55 North Court Street

folio 592
583

city, town Westminster

state Maryland

6. Representation in Existing Historical Surveys

title

date

☐ federal ☐ state ☐ county ☐ local

depository for survey records

city, town

state

7. Description

Survey No. Carr-98

Condition		Check one	Check one	
<input checked="" type="checkbox"/> excellent	<input type="checkbox"/> deteriorated	<input type="checkbox"/> unaltered	<input checked="" type="checkbox"/> original site	
<input type="checkbox"/> good	<input type="checkbox"/> ruins	<input checked="" type="checkbox"/> altered	<input type="checkbox"/> moved	date of move _____
<input type="checkbox"/> fair	<input type="checkbox"/> unexposed			

Prepare both a summary paragraph and a general description of the resource and its various elements as it exists today.

Summary: The Peter Erb Farm is located at 2613 Stone Road, about 4½ miles east of Taneytown. The house is a two-story, five-bay by two-bay rubble stone structure with quoins, a gable roof of standing-seam metal with a rubble stone ell addition on the southwest elevation. The house faces northeast, toward Stone Road, and was originally banked. The first story has a center entrance flanked by two 2/2 sash on each side. They are in pegged mortise-and-tenon frames with an ovolo moulding on the outer edge of the frame. The second story has a center entrance flanked by two 2/2 sash. There is a one-bay, one-story porch with paired, chamfered square posts on each end and a flat roof with new railings on it. The north corner of the house has a stone carved with "1790". The ell is attached to the west bay of the southwest elevation. There is a cellar under the main block of the house only. The stone kitchen fireplace is centered on the southeast wall. The first floor is laid out on a center-passage, modified double pile plan. There is one large room on the southeast. There are two rooms on the northwest. The passage has a wide dog-leg stair on the southeast wall. The southeast room has a wide chimney breast centered on the southeast wall, with a fireplace in the eastern half. The north room has a corner fireplace in the west corner. The ell is one room, with a stone kitchen fireplace on the southwest elevation. North of the house is a bank barn with a forebay facing southeast. The upper story has German siding, and the gable roof has corrugated metal and a northeast-southwest ridge. The upper story has two adjacent threshing floors, with a mow on the northeast end and two mows on the southwest. About 15 feet southwest of the barn, next to the road, is a rubble stone and wood frame wagon shed or carriage house with corn cribs on the southwest and northeast sides. It has a gable roof with standing-seam metal and a northwest-southeast ridge. The southeast elevation has a semi-circular arched opening. The northwest elevation is rubble stone and also has a semi-circular arched opening. The frame of the structure is circular-sawn, with pegged mortise-and-tenon joints and nailed braces.

Resource Count: 6

The Peter Erb Farm is located at 2613 Stone Road, about 4½ miles east of Taneytown and 1¼ miles northeast of Mayberry, in northwestern Carroll County, Maryland. The farm is located on both sides of the road, on gently rolling terrain, and has been subdivided. The stone house is located on the southwest side of the road, while the bank barn and stone carriage house are located on the northeast side of the road, on a separate parcel.

The house is a two-story, five-bay by two-bay rubble stone structure with quoins, a gable roof of standing-seam metal with a northwest-southeast ridge, and a rubble stone ell addition on the southwest elevation. The stone has been repointed. The

8. Significance

Survey No. Carr-98

Period	Areas of Significance—Check and justify below			
<input type="checkbox"/> prehistoric	<input type="checkbox"/> archeology-prehistoric	<input type="checkbox"/> community planning	<input type="checkbox"/> landscape architecture	<input type="checkbox"/> religion
<input type="checkbox"/> 1400-1499	<input type="checkbox"/> archeology-historic	<input type="checkbox"/> conservation	<input type="checkbox"/> law	<input type="checkbox"/> science
<input type="checkbox"/> 1500-1599	<input checked="" type="checkbox"/> agriculture	<input type="checkbox"/> economics	<input type="checkbox"/> literature	<input type="checkbox"/> sculpture
<input type="checkbox"/> 1600-1699	<input checked="" type="checkbox"/> architecture	<input type="checkbox"/> education	<input type="checkbox"/> military	<input type="checkbox"/> social/
<input checked="" type="checkbox"/> 1700-1799	<input type="checkbox"/> art	<input type="checkbox"/> engineering	<input type="checkbox"/> music	<input type="checkbox"/> humanitarian
<input checked="" type="checkbox"/> 1800-1899	<input type="checkbox"/> commerce	<input type="checkbox"/> exploration/settlement	<input type="checkbox"/> philosophy	<input type="checkbox"/> theater
<input type="checkbox"/> 1900-	<input type="checkbox"/> communications	<input type="checkbox"/> industry	<input type="checkbox"/> politics/government	<input type="checkbox"/> transportation
		<input type="checkbox"/> invention		<input type="checkbox"/> other (specify)

Specific dates 1790, 1877-8 **Builder/Architect**

check: Applicable Criteria: ☐ A ☐ B ☒ C ☐ D
and/or

Applicable Exception: ☐ A ☐ B ☐ C ☐ D ☐ E ☐ F ☐ G

Level of Significance: ☐ national ☐ state ☒ local

Prepare both a summary paragraph of significance and a general statement of history and support.

Summary: The Peter Erb Farm is one of several houses built by the Erb family in this vicinity, on what was a large land patent called "Erb's Pleasure". It would appear that Peter Erb I purchased a number of parcels of land in the 1760's and 1770's. He was most likely responsible for the construction of the stone house in question in 1790. His son, Christopher Erb, had these lands re-surveyed, in an attempt to consolidate them. Christopher died before the patent was granted, and it fell to his only child, Peter Erb II, to complete the process. When Peter Erb II died in late 1835 or early 1836. His son, Jacob, was left the 333-acre property on Stone Road, where Jacob was currently living. Jacob got into financial trouble, and his farm was advertised for sale in 1870. The highest bidder was Jacob Miller of Heidelberg Township in York County. Miller died in January 1871 before the sale was completed. The Peter Erb Farm ended up Equity Court in 1875 and was ordered sold again. Emma Miller was the highest bidder for the farm. The tax assessments note a new bank barn in 1879, and its value of \$1400 was considerable for any barn in the nineteenth century. The house that was built in 1790 is an interesting blend of English and German idioms. The fact that the outbuildings were all constructed of stone is also very unusual, and signifies the wealth and importance of the builder. It is unfortunate that most of them do not survive, but the existence of the stone wagon shed is probably unique for Carroll County.

Geographic Organization: Piedmont

Chronological/Development Period: Rural Agrarian Intensification, A.D. 1680-1815;
Agricultural-Industrial Transition A.D. 1815-1870; Industrial-Urban Dominance
A.D. 1870-1930

Historic Period Themes: Agricultural, Architecture

Resource Types: Small family farm, rural vernacular

The Peter Erb Farm is one of several houses built by the Erb family in this vicinity, on what was a large land patent called "Erb's Pleasure". The records do not entirely explain the early history of the property. It would appear that Peter Erb I purchased a number of parcels of land in the 1760's and 1770's. He was most likely

9. Major Bibliographical References

Survey No. Carr-98

Carroll County Land Records

Tax Assessments, 1798, 1825, 1835, 1841, 1841-52, 1852, 1866, 1876, 1876-96, 1896-1910

1862 & 1877 maps

Christopher Erb House (CARR-825) NR Form, Joe Getty, 1984

Chancery JBB 21-190; FIS 27-15

Westminster Democratic Advocate,
3 Mar. 1870, p.3, c.4; 14 Dec. 1865,
p. c.4

Peter Erb will ME 2-146

10. Geographical Data

Acreage of nominated property 25.9 ac.

Quadrangle name Littlestown

Quadrangle scale 1:24000

UTM References do NOT complete UTM references

A

Zone	Easting	Northing

B

Zone	Easting	Northing

C

--	--	--

D

--	--	--

E

--	--	--

F

--	--	--

G

--	--	--

H

--	--	--

Verbal boundary description and justification

List all states and counties for properties overlapping state or county boundaries

state	code	county	code
-------	------	--------	------

state	code	county	code
-------	------	--------	------

11. Form Prepared By

name/title Kenneth M. Short, Historic Planner

organization Carroll County Planning Department

date November 12, 1993

street & number 225 North Center Street

telephone (410) 857-2145

city or town Westminster

state Maryland

The Maryland Historic Sites Inventory was officially created by an Act of the Maryland Legislature to be found in the Annotated Code of Maryland, Article 41, Section 181 KA, 1974 supplement.

The survey and inventory are being prepared for information and record purposes only and do not constitute any infringement of individual property rights.

return to: Maryland Historical Trust
Shaw House
21 State Circle
Annapolis, Maryland 21401
(301) 269-2438

MARYLAND HISTORICAL TRUST
DHCP/DHCD
100 COMMUNITY PLACE
CROWNSVILLE, MD 21032-2023
514-7600

**MARYLAND HISTORICAL TRUST
STATE HISTORIC SITES INVENTORY FORM**

Survey No. CARR-98

Description (continued)

Section 7 Page 2

house faces northeast, toward Stone Road, and was originally banked. At an unknown date, the ground level was raised on the northeast, obscuring most of the exposed cellar wall. This wall has a segmentally-arched opening with a pentagonal keystone flanked by three dressed voussoirs on each side, in both the east-center and north bays. The east-center bay has a door frame with an ovolo moulding at the top edge, part of the door frame is circular-sawn, and there is a later infilled frame, and a later door. This door has five panels, with a lying panel in the center and two square panels at the bottom. The panels are sunk, with a very shallow field, and have ogee panel moulds on both sides that are cut into the rails and stiles. This door has been cut down. There are concrete stairs and a concrete retaining wall along the northeast wall down to this door. The north-center bay was originally a door, but has been infilled with stone and back filled with dirt. The first story has a center entrance with a later boxed-in frame, a new six-panel door, and a new stained-glass transom. This is flanked by two 2/2 sash on each side. they are in pegged mortise-and-tenon frames with an ovolo moulding on the outer edge of the frame. There are pintels in the frames for shutters. Most of the wood sills have been replaced with new wood. The lintels have a large keystone flanked by one large voussoir on each side. The second story has a center entrance in a pegged mortise-and-tenon frame with an ovolo moulding on the outer edge. The door has two lights over sunk panels. The lintel matches those on the windows. The door is flanked by two 2/2 sash on each side that are identical to those on the first story. There is a box cornice with returns and a plain fascia board bed mould. There is an interior brick chimney centered on the ridge on each end. There is a one-bay, one-story porch with paired, chamfered square posts on each end and a flat roof with new railings on it. The north corner of the house has a stone carved with "1790".

The southeast elevation of the house has two small openings in the foundation that have vertical iron bars between top and bottom iron rails. The first and second stories have two 2/2 sash that match those on the front. The gable end has two small 2/2 sash that do not have ovolo mouldings on the pegged frames. The south window also does not have a lintel. There is a circle in the gable end filled with new concrete and "J. Erb 1790". The northwest elevation is identical to the southeast above the foundation, but both gable-end openings have lintels with keystones. The ell is attached to the west bay of the southwest elevation of the main block, which is only three bays. The center bay of the first story has a door that has a lying panel in the center with four square panels above and two panels below it. The fielded panels are sunk and have no panel moulds. There is a stone sill and lintel with keystone. The pegged mortise-and-tenon frame has an ovolo moulding on the outer edge. The south bay has the typical 2/2 sash. The second story center bay has a new six panel door in a beaded-interior-edge frame. The east bay has the same 2/2 sash, but the pegged frame is missing the ovolo moulding.

MARYLAND HISTORICAL TRUST
STATE HISTORIC SITES INVENTORY FORM

Survey No. CARR-98

Description (continued)

Section 7 Page 3

The ell is a roughly two-bay square structure of rubble stone, with a gable roof of standing-seam metal and a ridge that runs northeast-southwest. The eaves line is lower than that of the main block, and there is a box cornice with returns. There is an interior brick chimney centered on the ridge at the southwest end. The windows have 2/2 sash with wood sills and stone lintels that are a rough copy of the main block. The frames have a beaded interior edge. The northwest facade of the ell is in the same plane as that of the main block, but is not tied into it. The first story north bay has a new crossbuck door in a beaded-interior-edge frame, and no lintel. The west bay has a 2/2 sash. The second story has two 2/2 sash, but with no lintels. The southwest elevation of the ell has a new 1/1 sash in the gable end, west of the chimney.

The southeast elevation of the ell has a 2/2 sash in the south bay and a new crossbuck door in a new frame or surround in the east bay. The door opening has no lintel. The second story south bay has a 2/2 sash in a pegged mortise-and-tenon frame. The east bay has a new six-panel door in a beaded-interior edge frame. There is a two-story porch on the southeast, and the roof is integral with that on the ell. The second story of the porch has a plastered cove soffit. The porch has an all-new circular-sawn frame.

There is a cellar under the main block of the house only. It is divided in two by a rubble stone wall that runs northeast-southwest and that has a door opening in the center, just northeast of the stairs. This door opening has a hewn lintel and a circular-sawn wood door frame set into it, with pegged mortise-and-tenon joints at the top. The new straight run of stairs is on the southeast side of this center wall. There is a hewn summer beam about 12 inches deep by 14 inches wide, with chamfers on the bottom corners, that runs northwest-southeast the entire length of the house. It passes through the center wall, and there is a wood beam in the wall underneath of the summer beam. The northwest end of the summer bears in a stone buttress for the first story fireplace that is triangular in plan. The southeast end of the summer rests on the wood mantle tree of the stone kitchen fireplace that is centered on the southeast wall. This fireplace has splayed jambs. The mantle tree is 12 inches wide by 16 inches tall and was hewn and then apparently smoothed with an adze. It has a beaded bottom edge and is cut back diagonally in the throat of the chimney. The joists run northeast-southwest, are hewn, and are 8 to 9½ inches wide by 6½ to 7 inches deep. They are spaced 23-29 inches on center. The top corners of each joist are cut out to hold short sections of extra, random-width mill-sawn boards, some of which have tapered ends. These boards are about 1¼ inches thick and create a continuous subfloor, but there is in general a narrow space between them and the upper floor of random-width mill-sawn (pine?) boards. The floor has been patched in places with 4¾-inch wide circular-sawn flooring. The joists under the center passage rest on the center cellar wall and are tenoned into mortises in the two flanking hewn joists and pegged. These passage joists are 2¾ x 7¾

MARYLAND HISTORICAL TRUST
STATE HISTORIC SITES INVENTORY FORM

Survey No. CARR-98

Description (continued)

Section 7 Page 4

and are sawn. Several hewn joist ends rest on top of a thin board. The interior walls have been repainted, and the other joists may have had boards that were removed during this work. The northwest cellar has not been repainted and still retains some parging on the walls.

The southeast cellar has one joist that retains several pieces of hand-split lath, but, in general, there is no evidence of finish in this room. The joists under the center passage all have lath nails in them that appear to be cut. The southeast wall has one new three-light casement on either side of the fireplace in an original opening with an interior wood lintel. The openings were originally larger but have been filled with stone at the bottom. The northwest cellar formerly had a door on the northeast elevation, near the north corner. The original door was about five feet wide, much larger than the door in the east-center bay of this elevation. The interior lintel appears to be hewn, as does the top of the door frame, which is mortised and pegged. They do not retain any distinguishing tool marks, but are very regular, like they were sawn.

The bottom end of the newel post in the first story is cut narrow and passes through a hole in the floor. There are two small holes drilled through the end of the newel, very close to the bottom of the floor, and there are two long, thin pegs in these holes that act to keep the newel from being pulled up out of the floor.

The first floor is laid out on a center passage, modified double-pile plan. There is one large room on the southeast, and it appears to have always been one room. There are two rooms on the northwest, and the west room has since been subdivided. The front door has four panels on each jamb. There is a medium panel at the bottom, a tall one above it, then a small lying panel and a square panel at the top, suggesting that there was originally a six-panel door with a transom. The panels are sunk and have a beaded panel mould. The head rail is new and the soffit is flat and appears to be new. The door surround has a broken field with an ovolo at the outer edge and a bead at the inner edge. This treatment is found on all the doors unless otherwise noted. The baseboard has a bead on the top edge, and this, too, is common throughout the house. The chair rail has a beaded bottom edge.

The passage has a wide dog-leg stair on the southeast wall with a landing on the southwest and two steps on the northwest up to a second landing. From here there are three steps up to the second story passage. There are also three steps up through the northwest door into the northwest chamber, and one step up through the southwest door to the rear porch. The moulded hand rail appears to be pine. There are thin, simple turned balusters and a turned newel. The stair has an open stringer with sawn brackets. Below it are six flat, sunk panels with narrow ogee moulds. The door set in this wall is missing, but the door under the stair survives. It has six flush panels with

MARYLAND HISTORICAL TRUST
STATE HISTORIC SITES INVENTORY FORM

Survey No. CARR-98

Description (continued)

Section 7 Page 5

narrow ogee moulds, and has flat sunk panels on the reverse. The door is now hung on long strap hinges, but formerly had small strap hinges on the inside, and butt hinges that were not set in mortises. This door also has a cast iron box lock. The door on the southwest end of the passage has seven panels that are flat and sunk on the interior. The door has a cast iron box lock and is now hung on large strap hinges. The frame has a beaded interior edge, and the surround is very narrow and has an ovolo only. The soffit and jambs are plain.

The southeast room has a wide chimney breast centered on the southeast wall, with a fireplace in the eastern half. This fireplace has splayed jambs that have been replastered, and a new brick hearth. The wood mantle appears to have been altered or restored. It has a broken field surround with a newly applied ovolo around the outer edge. The frieze has two sunk, shallow panels. The mantle shelf has an ogee moulded edge and brackets under the shelf that are probably new. The chair rail in this room matches that in the passage. The window jambs are plain boards with an ovolo on the end that forms the window surround.

The north room has a corner fireplace in the west corner that has been rebuilt and closed off. The hearth appears to have been rebuilt with old brick and is raised slightly. The wood mantle has reeded pilasters. Above the opening is a band of reeding, with five panels above that. The center and end panels are narrow, with sunk flat panels and moulds that have a bead inside the ogee. The other two are sunk lying panels with a bead mould. Above the panels is a horizontal band with groups of five reeds. Under the shelf is a bed mould with a narrow ogee and a bead below it. The edge of the mantle shelf has an applied moulding with an ogee and a bead below it. This room has a chair rail that matches the one in the passage, and a peg rail on the southeast wall, south of the door.

The west room also has this same chair rail. The door surrounds do not have broken fields, but are otherwise the same. According to the owner, the remains of a window frame are beneath the doorway from the west room into the ell. This ell is one room, with a stone kitchen fireplace on the southwest elevation, toward the south. It has a hewn wood mantle tree, a new brick hearth, and straight stone jambs. The wood mantle has a bead on the bottom of the rail, two sunk panels with no panel moulds, three simple brackets, and a beaded bottom edge on the shelf. It has been raised higher on the wall by the current owner. The kitchen has all new doors and surrounds. The joists are now exposed, but originally there was a lath and plaster ceiling. The joists are mill sawn, are $2\frac{3}{4} \times 4\frac{3}{4}$ inches, and are spaced 18 to $19\frac{1}{2}$ inches on center. The second floor plan is a true double pile with a center passage.

MARYLAND HISTORICAL TRUST
STATE HISTORIC SITES INVENTORY FORM

Survey No. CARR-98

Description (continued)

Section 7 Page 6

The center stair leads to the attic, and the same hand rail and balusters are employed the entire way. The roof frame is exposed over the stairs and apparently always was, as the rafters have no nail holes. At the top of the stairs is a beaded-edge vertical-board wall and door with cast iron butt hinges and a box lock. The roof structure has two principal rafters, with braces from the rafter up to the purlin. The center section of purlin is offset from the two end sections so that the mortises in the principal rafter do not line up. These purlins are $4\frac{3}{4}$ x 6 inches. There are also tie beams connecting each principal rafter pair. They are hewn, are 4 x $6\frac{1}{2}$ inches, and have a center tenon into the principal rafter and peg. The purlins support common rafters that sit on the purlins without being notched. It is not possible to determine if these rafters are pegged or spiked. The common rafters are hewn, too, are $4\frac{1}{2}$ x 5 inches, and have a center tenon and peg at the ridge. The rafter feet are not accessible. There are three common rafters between the two principal rafters, with four common rafters on either end. They support later sawn lath.

North of the house is a bank barn with a forebay facing southeast. It has a foundation of somewhat dressed and coursed rubble stone, with quoins. The upper story has German siding, and the gable roof has corrugated metal and a northeast-southwest ridge. The northwest elevation has a wood louver vent on the north side of the central ramp, in the foundation. West of the ramp is a beaded-edge-and-center vertical-board door on rollers in the foundation. The center of the upper story has two pair of wagon doors made of vertical German siding and hung on strap hinges. On either side are two $4\frac{1}{2}$ sash with two wood louver vents above.

The southwest elevation has three wood louver vents in the foundation that are not original. The jambs have round holes for the earlier louvers, which were probably diamond in section. The upper story has a door on each end made of vertical German siding. There are four vents above, and a third row of four vents at the top. The gable end has a 6/6 sash with a vent on each side of it. The northeast elevation has a wood vent to the east, a 4/4 sash in the center, and a new or altered door opening to the north, in the lower level. The upper story has three rows of four vents, with a 6/6 sash, flanked by a vent on each side, in the gable end. The southeast elevation has a stone lower story that is more dressed and coursed than on the other three elevations. From the south to the east there is a vertical-board dutch door on strap hinges, a wood vent with diamond-section louvers, a matching door, a wide opening in the wall, another matching door, a 4/4 sash, a matching door, another 4/4 sash, and a final matching door. The upper story has two rows of thirteen openings. From south to east there is a vent over a vent, a vent over a vent, a vent over a 6/6 sash, a door over a door, a vent over a 6/6 sash, a vent over a 6/6 sash, a door over a door, a vent over a 6/6 sash, a vent over a 6/6 sash, a door over a door, a vent over a 6/6 sash, a vent over a vent, and a vent over a vent. The doors have vertical boards and strap hinges, and the vents have wood louvers.

MARYLAND HISTORICAL TRUST
STATE HISTORIC SITES INVENTORY FORM

Survey No. CARR-98

Description (continued)

Section 7 Page 7

The lower story has three hewn summer beams with posts under the pegged scarf joints. The summer beams run northeast-southwest and bear on sawn beams about 2 x 6 inches that are set in pockets in the wall. The joists are hewn on the top and bottom with the barn, but are hewn on all four sides under the forebay. One row of joists extends from the northwest wall to the northwest summer beam, and the other row extends from this summer to the end of the forebay. There is a narrow, sawn peg rail set in the southwest wall and not used as a lintel for the openings. Some of the original plaster survives on the walls. There is a wood box set in the southwest wall, to the south. The stone corners under the forebay are not thickened but are squared off. The stall arrangement has been altered.

The upper story has two adjacent threshing floors, with a mow on the northeast end and two mows on the southwest. There is a granary, with stairs to the lower story, in the north corner, and a granary in the west corner. The barn has a heavy-timber braced frame that is hewn. The bents have four major posts, creating a queen-post truss for the roof, and a minor post in the center. There are vertical studs, about 2-3 by 4-5 inches and spaced two feet on center, between the sill and a center horizontal beam and again between this beam and the top plate. They are placed in the wall framing to nail the German siding to them. The rafters appear to be sawn, are about 2½-3 x 5-6 inches, and have a ridge beam. They support lath, and wood shingles on the northwest side. There is a metal track for a hay fork in the ridge.

About 15 feet southwest of the barn, next to the road, is a rubble stone and wood frame wagon shed or carriage house with corn cribs on the southwest and northeast sides. It has a gable roof with standing-seam metal and a northwest-southeast ridge. The southeast elevation has a semi-circular arched opening with dressed stone voussoirs, and German siding in the gable end. The northeast side has a shed roof addition, and the southeast elevation of this addition has a pair of beaded-edge-and-center vertical board wagon doors on strap hinges, with German siding above. The northeast elevation of this addition also has German siding. The southwest elevation of the wagon shed has German siding and is set on concrete piers, while the northwest elevation is rubble stone and also has a semi-circular-arched opening with dressed voussoirs. The opening is filled with beaded-edge-and-center vertical board doors on strap hinges, and there is German siding in the gable end. The northwest elevation of the shed also has double wagon doors like those on the southeast. The frame of the structure is circular-sawn, with pegged mortise-and-tenon joints and nailed braces. The interior of the cribs has circular-sawn lath attached with wire nails. The roof has 2 x 4 circular-sawn rafters that are mitered at the ridge and support lath.

About three feet east of the barn is a wood shed with a rubble stone foundation, board-and-batten siding, and a gable roof with corrugated metal and a northwest-

MARYLAND HISTORICAL TRUST
STATE HISTORIC SITES INVENTORY FORM

Survey No. CARR-98

Description (continued)

Section 7 Page 8

southeast ridge. There is a door opening on the northwest elevation, north of center, and two window openings on the northeast elevation. The southwest elevation has a window opening south of center, with a six-panel door south of the window. The southeast elevation has no openings.

There is another wood shed building about 18 feet south of the barn. It has a concrete foundation, German siding, and a shed roof that slopes to the northwest and is covered with corrugated metal. There is a four-panel door on the southwest, to the south. The shed is built of 2 x 4 circular sawn lumber. About 50 feet southeast of the barn is a poultry house with beaded-edge-and-center vertical-board siding and a corrugated metal shed roof that slopes to the northwest. The southeast elevation has a door to the south that matches the siding, with two large openings east of it. About 10 feet south of the house, set in a new brick patio, is a broken and weathered circular stone about three feet in diameter that is carved:

Built
[A?] COB ERB
N
182[3?]

MARYLAND HISTORICAL TRUST
STATE HISTORIC SITES INVENTORY FORM

Survey No. CARR-98

Significance (continued)

Section 8 Page 2

responsible for the construction of the stone house in question in 1790. His son, Christopher Erb, had these lands re-surveyed, in an attempt to consolidate them, in 1798, and apparently at the same time built a new stone house for himself at 3333 Flickinger Road (CARR-825). Christopher died before the patent was granted, and it fell to his only child, Peter Erb II, to complete the process. As finally approved in 1810, Erb's Pleasure was 773 acres.

When Peter Erb II died in late 1835 or early 1836, he left 440 acres with the Christopher Erb House, to his sons Peter III and Eli. His son Jacob was left the 333-acre property on Stone Road, where Jacob was currently living, ". . . together with the buildings thereon erected, the improvements thereon made." Jacob Erb was very well established when the tax assessor visited him in 1841. His livestock worth \$755 indicates that, as does the furniture worth \$224. The note that he had a "Stone House & Barn" suggests that the barn was also built of stone, since most barns were described as being frame or log. Jacob Erb also owned two slaves, which was rather unusual. One was a male of unknown age, but his value of \$450 indicates that he must have been in his prime and able to do a significant amount of work. The other slave was a woman over the age of 36, and she was valued at \$75. Several years later the male slave was either sold or freed. The 1852 assessment suggests that his business was as productive as ever. Jacob Erb had secured a mortgage on his property in 1861 for an unknown reason, and did not pay any of the principal or interest when it was due in 1862. In 1865, probably as result of his apparent financial trouble, he offered his farm of over 200 acres for sale. According to the advertisement:

The improvements consist of a Substantial Two-story Stone House, with Kitchen; large Stone Barn, Hog House, 2 Spring Houses, Smoke House, Dry House and Bake Oven, Wagon Sheds, and all other outbuildings, built of stone, in the best manner."

The farm included an orchard, 40 acres in timber, and well-limed and fenced rolling fields. There was a pump at the barn and at the kitchen door. For whatever reason, the farm did not sell. The holder of the mortgage, John Maus, sued for payment in Equity Court in 1869, and the farm was turned over to a trustee. It was advertised for sale in early 1870, and again it was carefully described.

The improvements thereon consisting of a large and substantial 2½-story Stone Dwelling House, with a large back building attached; basement and cellar under the whole building; Bank Barn 85 x 47, two threshing floors, stone hog house, granaries, carriage house, smoke house, dry house, wood house, two daries [sic], all other necessary outbuildings, and all in excellent repair; pump at the house and at the barn"

**MARYLAND HISTORICAL TRUST
STATE HISTORIC SITES INVENTORY FORM**

Survey No. CARR-98

Significance (continued)

Section 8 Page 3

Also offered for sale were a 30-acre farm with a two-story log house and bank barn and a 27-acre farm with a dwelling house and small bank barn that were newly built. The price offered for the farm was considered too low so the sale was canceled. The farm was then surveyed and divided into five lots. Lot No. 2, the homestead lot, was 207 acres. It was again advertised, using the same description for the improvements.

Jacob Erb's personal property was offered for sale at the same time. While not a complete inventory of his possessions, it still creates a portrait of his farm in 1870. His livestock consisted of at least six horses, thirteen horned cattle, and eighteen hogs. The farm machinery included two broad tread wagons, one narrow tread wagon, one one-horse wagon and cart, a threshing machine and horsepower, a windmill, a fodder cutter, a circular saw, a reaper and mower, a two-horse sleigh, six ploughs, four harrows, six double and single shovel ploughs, and a grain drill. The house had twelve beds and twenty-four chairs. The cook stove, two ten-plate stoves, and parlor stove no doubt had replaced the older fireplaces for cooking and heating the dwelling.

The farm was advertised not only in Carroll County, but in Frederick County and in York and Adams County, Pennsylvania. Thus, it is not surprising that the highest bidder was Jacob Miller of Heidelberg Township in York County. Miller paid the first of three installments, but died in January 1871 before the sale was completed and ratified by the Equity Court. Miller's will gave every one of his children a different farm that he owned, which was a considerable number. Most of these farms were in Pennsylvania, and most, if not all, had a tenant on them. In his will he also stated, "I give devise and bequeth unto my daughter Emma and to her heirs and assigns forever, my farm situate in Carroll County State of Maryland now farmed by Jesse Erb at the sum of nine thousand and six hundred and ninety nine dollars she to be charged that sum for the same." The executors of Jacob Miller paid the final two installments and the court ratified the sale, but the farm was not yet Emma's. Though the will passed through probate in York County, the two witnesses to the will were insufficient according to Maryland law to pass real estate.

The Peter Erb Farm ended up back in Equity Court in 1875 and was ordered sold again. The advertisement appeared in 1878 and noted that the farm was

. . . on the public road called "The Stone road" lying on Big Pipe Creek . . . containing 207 acres . . . and improved with a large two-story dwelling house a large new Bank Barn, Stone hog house, granaries, carriage house, smoke house, dry house, wood house and all necessary outbuildings, well of water at house, and at barn.

**MARYLAND HISTORICAL TRUST
STATE HISTORIC SITES INVENTORY FORM**

Survey No. CARR-98

Significance (continued)

Section 8 Page 4

Emma Miller was the highest bidder for the farm, and the total purchase price was \$9,699.17, thus fulfilling the intent of her father's will and exceeding the intended purchase price by seventeen cents. The tax assessments note how new the bank barn listed in the advertisement was. It was not recorded until 1879, and its value of \$1400 was considerable for any barn in the nineteenth century.

Emma Miller later married, but she retained this property as a tenant farm until 1913. In 1938 it was purchased by A. W. Feeser & Company as part of their canning operation, but was sold in 1955 and has passed hands frequently ever since. In the process, the barn and other farm buildings were broken off from the house, and there are now two separate owners to the buildings.

The house that was built in 1790, presumably for Peter Erb I, is an interesting blend of English and German idioms. The five-bay, center-passage plan was typically English, yet the banked house with a kitchen in the cellar was a distinctively German form. The three room plan probably shows German influence despite the use of the center passage. The house has especially fine stone work and above average details for the period. There are many details that are similar to the Christopher Erb House, including the roof framing and the summer beam placed on the cellar kitchen mantle tree. The sawn brackets on the stair are similar but are not identical. The chamfers on the summer beams are unusual. While some houses of this period are known to have had clay and straw insulation under the floor boards, the double layer of floor is unusual, but was probably intended for a similar purpose. The existing stone ell is probably the kitchen that was referred to in the 1865 ad, but was certainly constructed by 1870, as the ad from that year makes clear. With its erection, the cellar kitchen was probably abandoned. This marks a deepening move to English architectural ideas. It may also suggest a time when the banked house was re-graded. Such a task must have been considerable and expensive. The outbuildings were extensive, and it is unusual to find many of them documented. Bake ovens were ubiquitous, but because they are small were are so common they are rarely documented in the historical record. Few survive, but the knowledge of their existence is alone important. Even more rare today, though probably almost as common on early Carroll County farms, were dry houses. They are even less likely to be noted in advertisements than are bake ovens. The fact that the outbuildings were all constructed of stone is also very unusual, and signifies the wealth and importance of the builder. It is unfortunate that most of them do not survive, but the existence of the stone wagon shed, which may be the carriage house mentioned in 1870, is probably unique for Carroll County. The stone barn must have burned in the 1870's and been rebuilt by the existing one in 1877-78. The new barn was likely raised on the foundation of the old. It is interesting to note that the old barn had two threshing floors, like the existing one, suggesting that the replacement was built to closely imitate the earlier structure. The datestone lying on the ground by the house

**MARYLAND HISTORICAL TRUST
STATE HISTORIC SITES INVENTORY FORM**

Survey No. CARR-98

Significance (continued)

Section 8 Page 5

suggests that one of these buildings was built by Jacob Erb in the 1820's. Most likely it came from the crumbled walls of the stone barn after its destruction.

KS/lh:11-3-93:Carr98.sig

CARR-98
Peter Erb Farm
2613 Stone Road

CHAIN OF TITLE

GRANTOR	HOME COUNTY	GRANTEE	HOME COUNTY	DATE	LIBER	FOLIO	TRANS- ACTION	COMMENTS
Ronald W. & N. Ruth Bayliss (wife)	?	Thomas D. & Susan C. Pfoutz (wife)	?	5-1-1989	LWS 1143	583	Deed fee simple	8.5969 ac. \$375,000
Morris & Sally P. Caplan (wife)	?	Ronald W. & N. Ruth Bayliss	?	6-24-1985	LWS 907	963	Deed fee simple	8.459 ac. \$225,000
William H. & Amelia M. Corsini (wife)	Carroll	Morris and Sally P. Caplan (wife)	Carroll	12-3-1976	CCC 647	528	Deed fee simple	8.459 ac. \$5.00 part of 2 below
William Marshall White & Eleanor L. White (wife)	Carroll	William H. & Amelia M. Corsini	Carroll	11-30-1970	CCC 478	356	Deed fee simple	5.115 ac. \$10.00 (A)
William Marshall White & Eleanor L White (wife)	Carroll	William H. & Amelia M. Corsini	Montgomery Co.	6-27-1969	CCC 456	553	Deed fee simple	20.666 ac. \$10.00 (B)
Stanley L. & Barbara J. Shearer (wife)	Carroll	William Marshall & Eleanor L. White (wife)	Montgomery Co.	3-10-1964	CCC 370	367	Deed fee simple	(1) 371 $\frac{1}{8}$ ac. \$10.00 (2) 150 $\frac{1}{2}$ ac.
Mayberry, Inc.	MD Corp.	Stanley L. & Barbara J. Shearer (wife)	Carroll	3-9-1964	CCC 370	364	Deed fee simple	\$10.00 (1) 371 $\frac{1}{8}$ ac. (2) 150 $\frac{1}{2}$ ac.
Stanley L. & Barbara J. Shearer (wife)	Carroll	Mayberry, Inc.	MD Corp.	5-31-1963	CCC 360	53	Deed fee simple	\$10.00 (1) 371 $\frac{1}{8}$ ac. (2) 150 $\frac{1}{2}$ ac.
Henry J. & Evelyn W. Sandlas, Jr. (wife)	Jefferson Co., Colorado	Stanley L. Shearer	Frederick	3-9-1957	EAS 273	90	Deed fee simple	371 $\frac{1}{8}$ ac. \$10.00 (1)
Glenn A. & Ruth N. Wolf (wife)	Carroll	Stanley L. & Barbara J. Shearer	Carroll	2-17-1960	316	274	Deed fee simple	150 $\frac{1}{2}$ ac. \$10.00 (2)

CARR-98
Peter Erb Farm
2613 Stone Road

CHAIN OF TITLE


GRANTOR	HOME COUNTY	GRANTEE	HOME COUNTY	DATE	LIBER	FOLIO	TRANS- ACTION	COMMENTS
Jacob W. Wolf, et al		Glenn A. & Ruth N. Wolf (wife)		7-26-1956	EAS 264	256		(2)
A. W. Feeser and Co., Inc.	MD Corp.	Henry J. & Evelyn W. Sandlas, Jr. (wife)	Baltimore Co.	7-29-1955	EAS 249	525	Deed fee simple	371 $\frac{1}{2}$ ac. \$10.00 by two deeds (1)
James E. Boylan, Jr., Assignee	Westminster	A. W. Feeser & Co., Inc.	?	8-19-1932	EMM 157	512	Deed fee simple	Charles & Clara King mort. to Union Mills Savings Bank \$5555.06, 209 ac. (1)(a)
Isaih L. Reifsnider & Alice V. (wife)	Carroll	A. W. Feeser & Co., Inc.	MD Corp.	3-14-1938	LDM 168	39	Deed fee simple	\$10.00 part of Erb's Pleasure, 163 + ac. (1)(b)
Joseph F. Driver & Alice C. (wife) Caspar H. & Ruby P. Driver (wife)	Rockingham Co., VA Carroll	Charles W. King & Clara M. (wife)	Carroll	2-16-1914	ODG 124	201	Deed fee simple	219 ac. \$10,650, Huckleberry Bottom, Durbins Mistake, Resurvey on Locust Neck, Runnymede Enlarged (1a)
George M. Schue	York Co., PA	Isaih L. & Alice V. Reifsnider (wife)	Carroll	9-5-1918	EOC 132	536	Deed fee simple	163 + ac. \$12,292.50, Erb's Pleasure (1b)

CARR-98
Peter Erb Farm
2613 Stone Road

CHAIN OF TITLE

GRANTOR	HOME COUNTY	GRANTEE	HOME COUNTY	DATE	LIBER	FOLIO	TRANS- ACTION	COMMENTS
Emma M. Forry & Henry B. (husband)	York Co., PA	George M. Schue	York Co., PA	8-8-1913	ODG 122	541	Deed fee simple	163+ ac. \$5800, Emma Forry (nee Miller) (1b)
Charles B. Roberts, trustee	?	Emma M. Miller	?	9-26-1878	FTS 50	183	Deed	3-11-1878 John H. Miller & wife, et al v. Susanna Miller, et al, Equity Court (1b)
John J. Baumgartner, trustee	?	John M. Miller, et al, heirs of Jacob Miller	?	1-31-1873	JBB 42	69	Deed	Equity 1-31- 1870, John Maus v. Jacob Erb, et al, public sale 9- 17-1870, sold to Jacob Miller of York Co., PA - Jacob Miller made 1st payment, d. intestate "Erb's Pleasure" 207+ ac. and 18+ ac. [no previous ref.]
Peter Erb (II)		Jacob Erb			<u>wills, Fred.</u> <u>Co.</u> GME 2	146	Bequest	
Peter Erb (II)		Peter Erb (II)		10-1-1810	Patent <u>Office</u> JK-T	367	Patent - Resurvey	Erb's Pleasure 773 ac.

- NOTE:
- a. Originally a Window
 - b. Location of former stair
 - c. New porch not shown
 - d. Fireplace closed off
 - e. Recent stairs here not shown

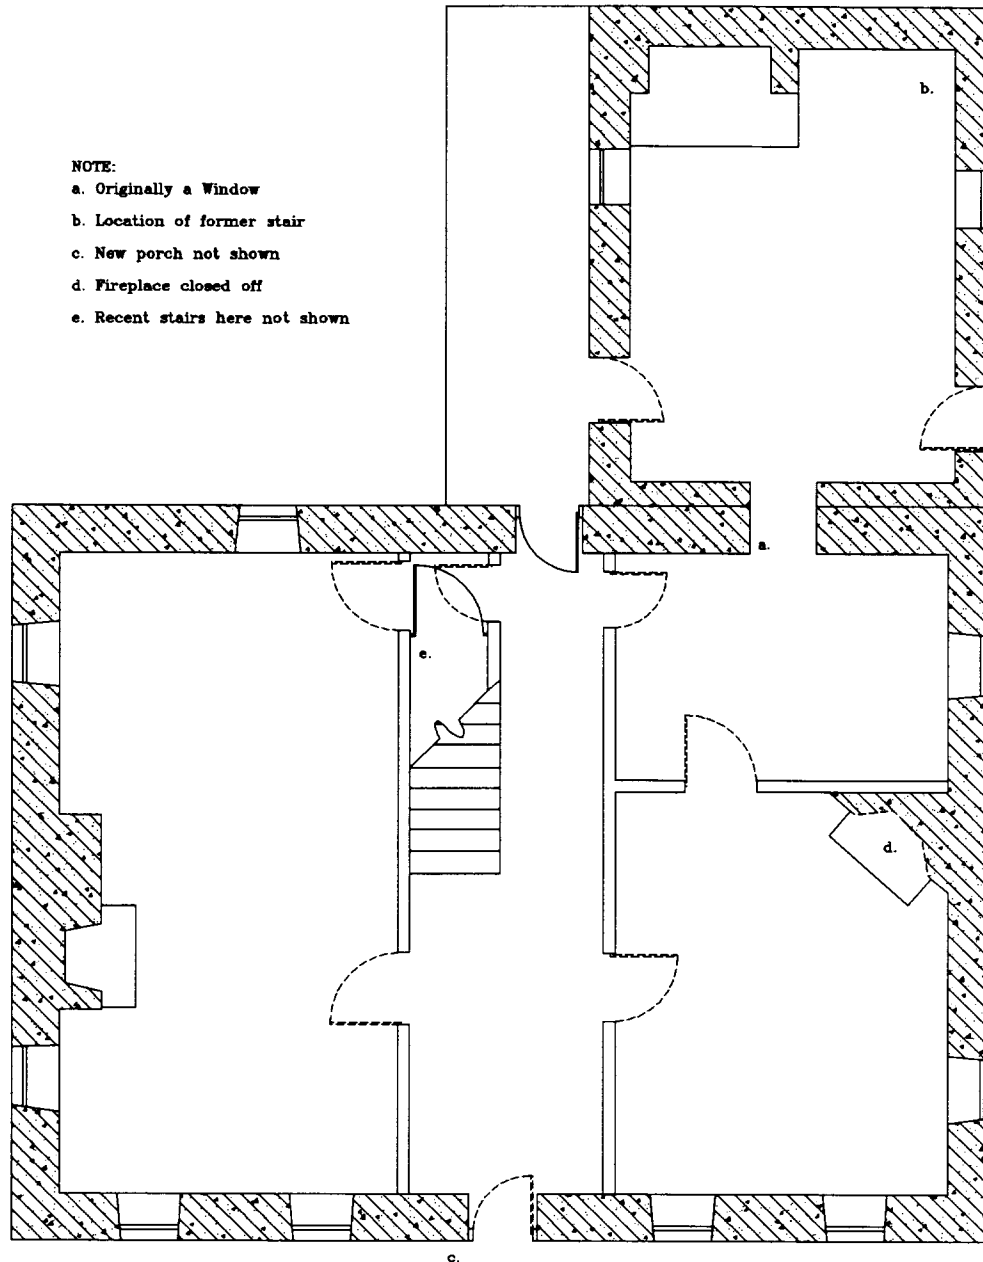

Prepared by: Carroll County Department of Planning

CARR
98

Peter Erb Farm
2613 Stone Road

First Floor
Plan

October 1993
Kenneth M. Short

0 1 2 3 4 5 6 7 FEET




CARR-98

KMS
20 Oct '93

Peter
Erb Farm
Site Plan

1/3

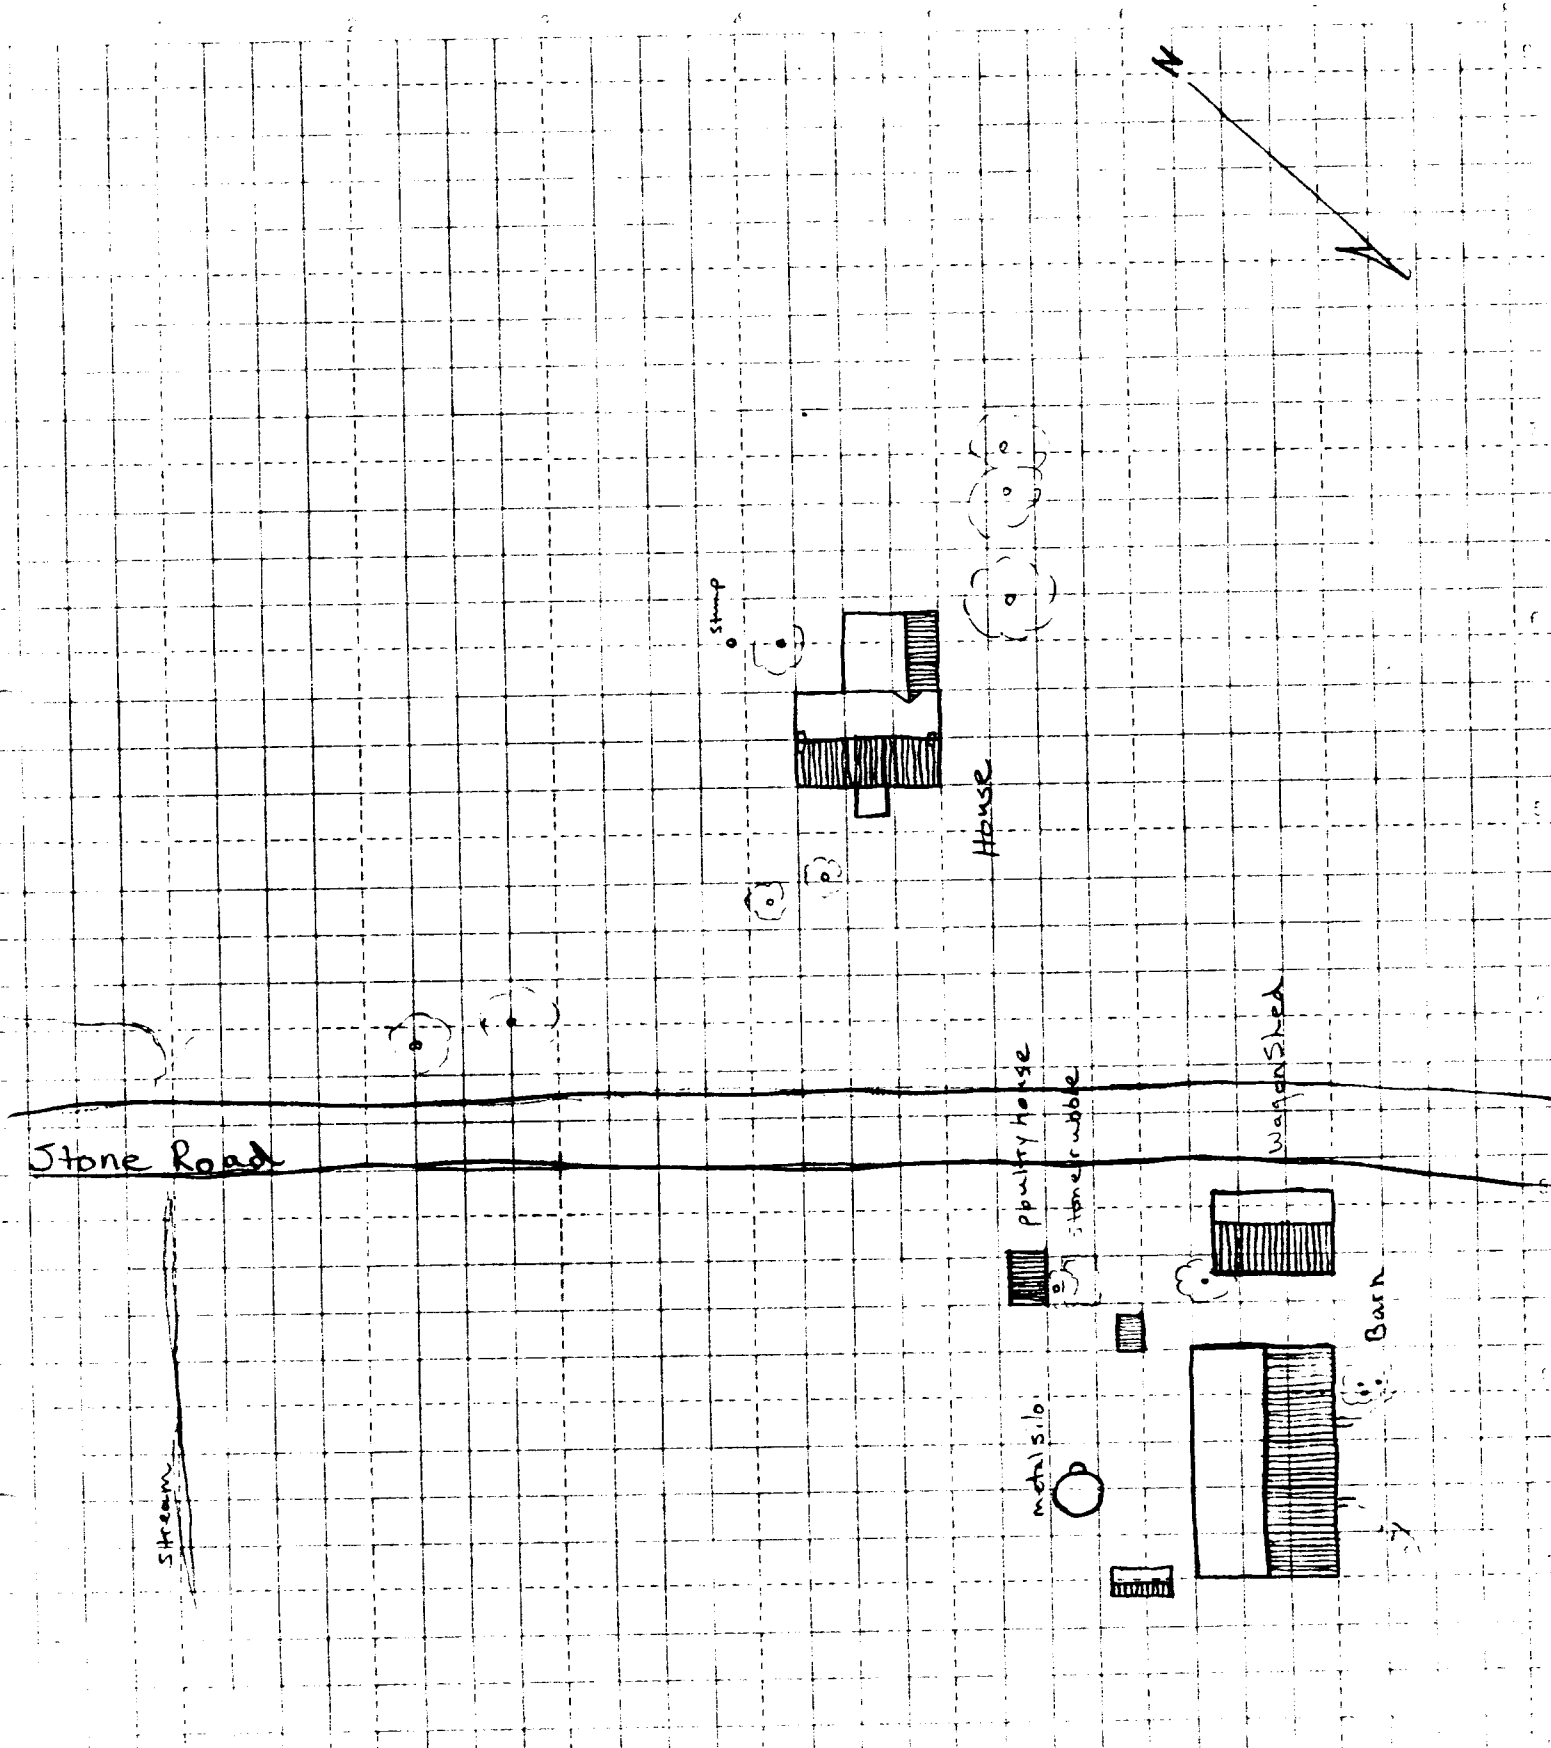

CARR-98

Peter Erb Farm
Moulding Profiles

KMS
15 Oct '93

3/3

Stringer
Bracket


up

up

First Story
Chair rail

First Story
Door Surrounds

door

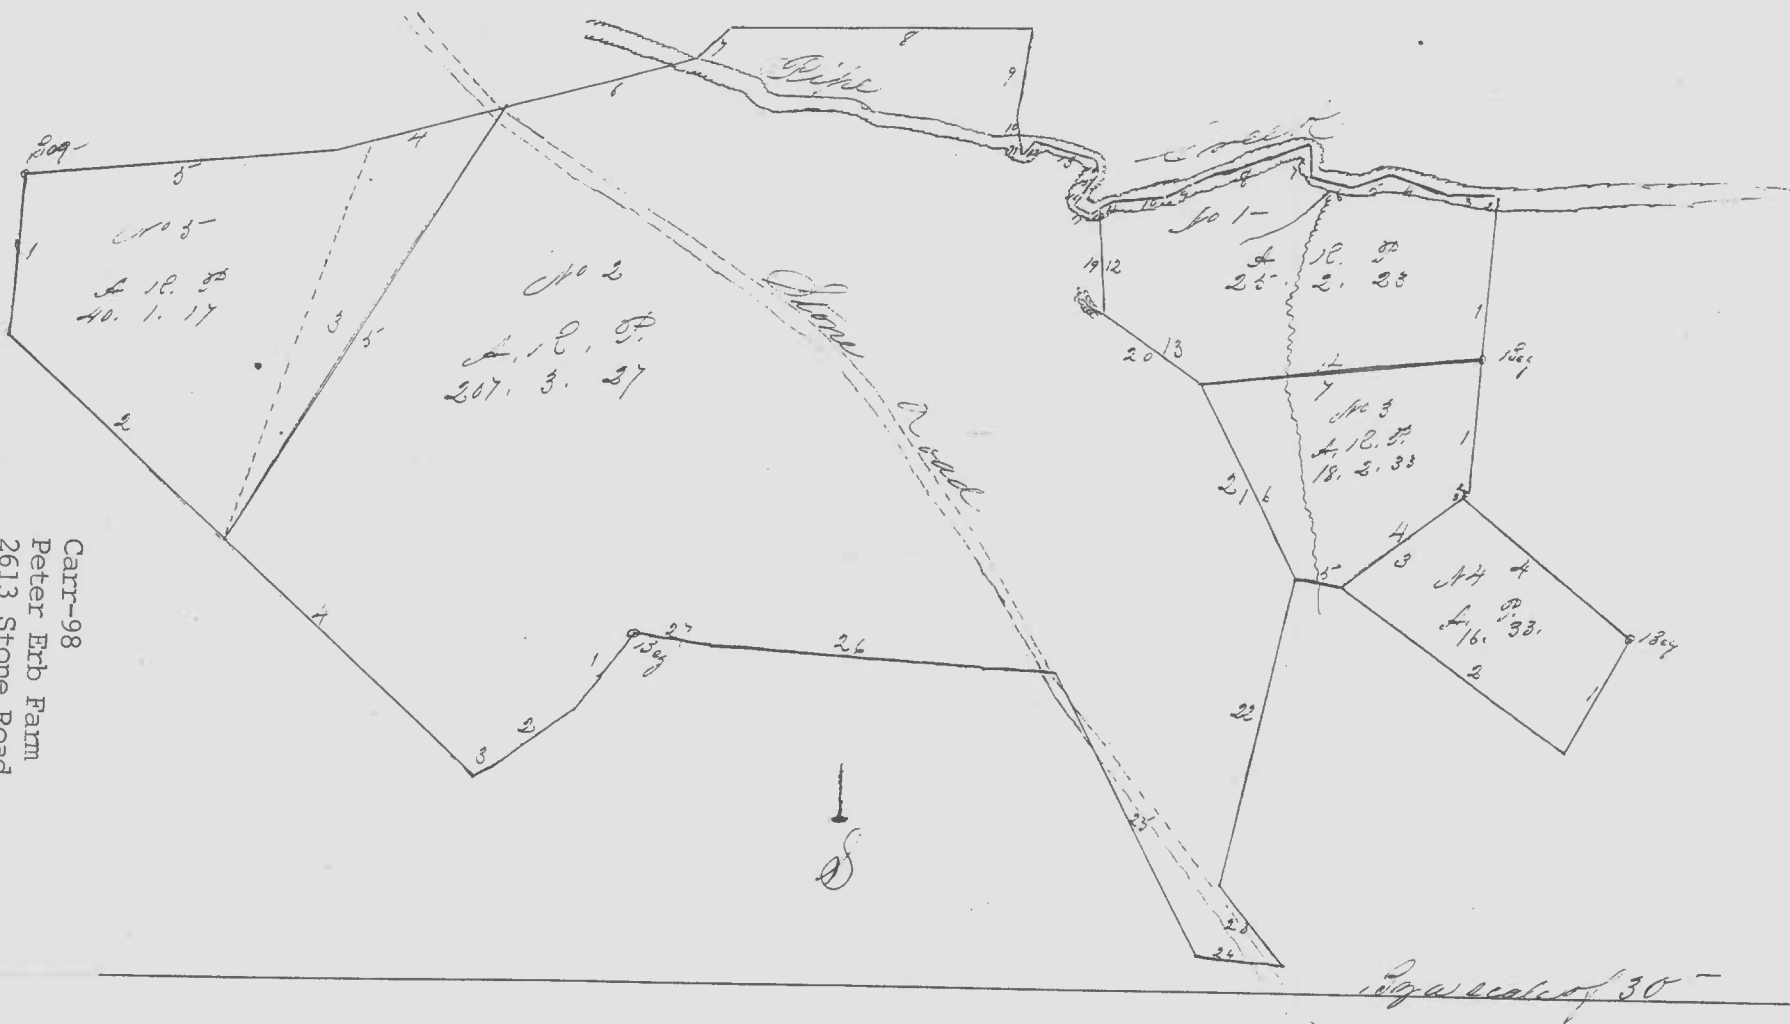

Carr-98
 Peter Erb Farm
 2613 Stone Road
 Chancery Court Record
 JBB 21-207 1870

MD. HISTORICAL TRUST
BOX 1704
ANNAPOLIS, MD. 21404NATIONAL REGISTER OF HISTORIC PLACES
INVENTORY - NOMINATION FORM

(Type all entries - complete applicable sections)

STATE: Maryland	
COUNTY: Charles	
FOR NPS USE ONLY	
ENTRY NUMBER	DATE

1. NAME	
COMMON: Carriage House with Stone Ends (part of Peter Erb Farm)	
AND/OR HISTORIC:	

2. LOCATION			
STREET AND NUMBER: Stone Road (W. of Flickinger Road intersection)			
CITY OR TOWN: (N. of) Mayberry			
STATE Maryland	CODE	COUNTY: Charles	CODE

3. CLASSIFICATION				
CATEGORY (Check One)	OWNERSHIP		STATUS	ACCESSIBLE TO THE PUBLIC
District <input type="checkbox"/> Building <input checked="" type="checkbox"/>	Public <input type="checkbox"/>	Public Acquisition: <input type="checkbox"/>	Occupied <input type="checkbox"/>	Yes: <input type="checkbox"/>
Site <input type="checkbox"/> Structure <input type="checkbox"/>	Private <input checked="" type="checkbox"/>	In Process <input type="checkbox"/>	Unoccupied <input type="checkbox"/>	Restricted <input type="checkbox"/>
Object <input type="checkbox"/>	Both <input type="checkbox"/>	Being Considered <input type="checkbox"/>	Preservation work in progress <input type="checkbox"/>	Unrestricted <input type="checkbox"/>
PRESENT USE (Check One or More as Appropriate)				
Agricultural <input checked="" type="checkbox"/>	Government <input type="checkbox"/>	Park <input type="checkbox"/>	Transportation <input type="checkbox"/>	Comments <input type="checkbox"/>
Commercial <input type="checkbox"/>	Industrial <input type="checkbox"/>	Private Residence <input type="checkbox"/>	Other (Specify) <input type="checkbox"/>	
Educational <input type="checkbox"/>	Military <input type="checkbox"/>	Religious <input type="checkbox"/>		
Entertainment <input type="checkbox"/>	Museum <input type="checkbox"/>	Scientific <input type="checkbox"/>		

4. OWNER OF PROPERTY			
OWNERS NAME:			
STREET AND NUMBER: Stone Road			
CITY OR TOWN: Mayberry	STATE: Maryland	CODE	

5. LOCATION OF LEGAL DESCRIPTION			
COURTHOUSE, REGISTRY OF DEEDS, ETC: Carroll County Courthouse			
STREET AND NUMBER:			
CITY OR TOWN: Westminster	STATE: Maryland	CODE	
APPROXIMATE ACREAGE OF NOMINATED PROPERTY:			

6. REPRESENTATION IN EXISTING SURVEYS			
TITLE OF SURVEY:			
DATE OF SURVEY: Federal <input type="checkbox"/> State <input type="checkbox"/> County <input type="checkbox"/> Local <input type="checkbox"/>			
DEPOSITORY FOR SURVEY RECORDS:			
STREET AND NUMBER:			
CITY OR TOWN:	STATE:	CODE	

STATE:

COUNTY:

FOR NPS USE ONLY
ENTRY NUMBER DATE

7. DESCRIPTION

CONDITION	(Check One)				
	Excellent <input checked="" type="checkbox"/>	Good <input type="checkbox"/>	Fair <input type="checkbox"/>	Deteriorated <input type="checkbox"/>	Ruins <input type="checkbox"/> Unexposed <input type="checkbox"/>
INTEGRITY	(Check One)		(Check One)		
	Altered <input type="checkbox"/>	Unaltered <input checked="" type="checkbox"/>	Moved <input type="checkbox"/>	Original Site <input checked="" type="checkbox"/>	

DESCRIBE THE PRESENT AND ORIGINAL (If known) PHYSICAL APPEARANCE

This is a most interesting farm building of possibly unique design for I was unable to find another such example during my survey of Carroll County.

The building sits just to the N. side of Stone Road near a grouping of barns and sheds. Predominantly of frame construction it possesses an "A" frame roof the ridge of which runs E. to W. The S. wall is of frame with the sills resting on wood posts. To the N. wall is a frame shed (or pent) roofed addition. The interest in this structure lies in its dressed stone ends each possessing a large arched door. Both of these doors are of equal span being of adequate ^{enough} size to drive a carriage through. The double doors are flush to the outside stone walls and are of vertical planking. The remaining sheathing of the structure is also of vertical plank.

On the S. side of the road is the main house, a two storey, five bay, brick Georgian with a pair of bridged chimneys at the interior of both E and W gables. The house has been painted white and both the house and carriage house appear to be in excellent condition.

SEE INSTRUCTIONS

8. SIGNIFICANCE

PERIOD (Check One or More as Appropriate)

Pre-Columbian ☐ 16th Century ☐ 18th Century ☐ 20th Century ☐
 15th Century ☐ 17th Century ☐ 19th Century ☒

SPECIFIC DATE(S) (If Applicable and Known)

AREAS OF SIGNIFICANCE (Check One or More as Appropriate)

Aboriginal	Education	<input type="checkbox"/>	Paliticol	<input type="checkbox"/>	Urban Planning	<input type="checkbox"/>
Prehistoric	Engineering	<input type="checkbox"/>	Religion/Phi-		Other (Specify)	<input type="checkbox"/>
Historic	Industry	<input type="checkbox"/>	losophy	<input type="checkbox"/>		
Agriculture	Invention	<input type="checkbox"/>	Science	<input type="checkbox"/>		
Art	Landscape	<input type="checkbox"/>	Sculpture	<input type="checkbox"/>		
Commerce	Architecture	<input type="checkbox"/>	Social/Humon-			
Communicotions	Literoture	<input type="checkbox"/>	itarion	<input type="checkbox"/>		
Conservation	Military	<input type="checkbox"/>	Theater	<input type="checkbox"/>		
	Music	<input type="checkbox"/>	Transportation	<input type="checkbox"/>		

STATEMENT OF SIGNIFICANCE (Include Personages, Dates, Events, Etc.)

SEE INSTRUCTIONS

9. MAJOR BIBLIOGRAPHICAL REFERENCES

10. GEOGRAPHICAL DATA

LATITUDE AND LONGITUDE COORDINATES DEFINING A RECTANGLE LOCATING THE PROPERTY			O R	LATITUDE AND LONGITUDE COORDINATES DEFINING THE CENTER POINT OF A PROPERTY OF LESS THAN ONE ACRE		
CORNER	LATITUDE	LONGITUDE		LATITUDE	LONGITUDE	
	Degrees Minutes Seconds	Degrees Minutes Seconds		Degrees Minutes Seconds	Degrees Minutes Seconds	
NW	° ' "	° ' "		° ' "	° ' "	
NE	° ' "	° ' "		° ' "	° ' "	
SE	° ' "	° ' "		° ' "	° ' "	
SW	° ' "	° ' "		° ' "	° ' "	

LIST ALL STATES AND COUNTIES FOR PROPERTIES OVERLAPPING STATE OR COUNTY BOUNDARIES

STATE:	CODE	COUNTY	CODE
STATE:	CODE	COUNTY:	CODE
STATE:	CODE	COUNTY:	CODE
STATE:	CODE	COUNTY:	CODE

11. FORM PREPARED BY

NAME AND TITLE:		Rivoire, J Richard		Field Surveyor	
ORGANIZATION			DATE		
M.H.T.					
STREET AND NUMBER:					
CITY OR TOWN:			STATE		CODE
Annapolis			Md.		

12. STATE LIAISON OFFICER CERTIFICATION

NATIONAL REGISTER VERIFICATION

As the designated State Liaison Officer for the National Historic Preservation Act of 1966 (Public Law 89-665), I hereby nominate this property for inclusion in the National Register and certify that it has been evaluated according to the criteria and procedures set forth by the National Park Service. The recommended level of significance of this nomination is:

National ☐ State ☐ Local ☐

Name _____

Title _____

Date _____

I hereby certify that this property is included in the National Register.

Chief, Office of Archeology and Historic Preservation

Date _____

ATTEST:

Keeper of The National Register


Date _____



UNIONTOWN


DIST. N°8

Scale 2 Inches to the Mile

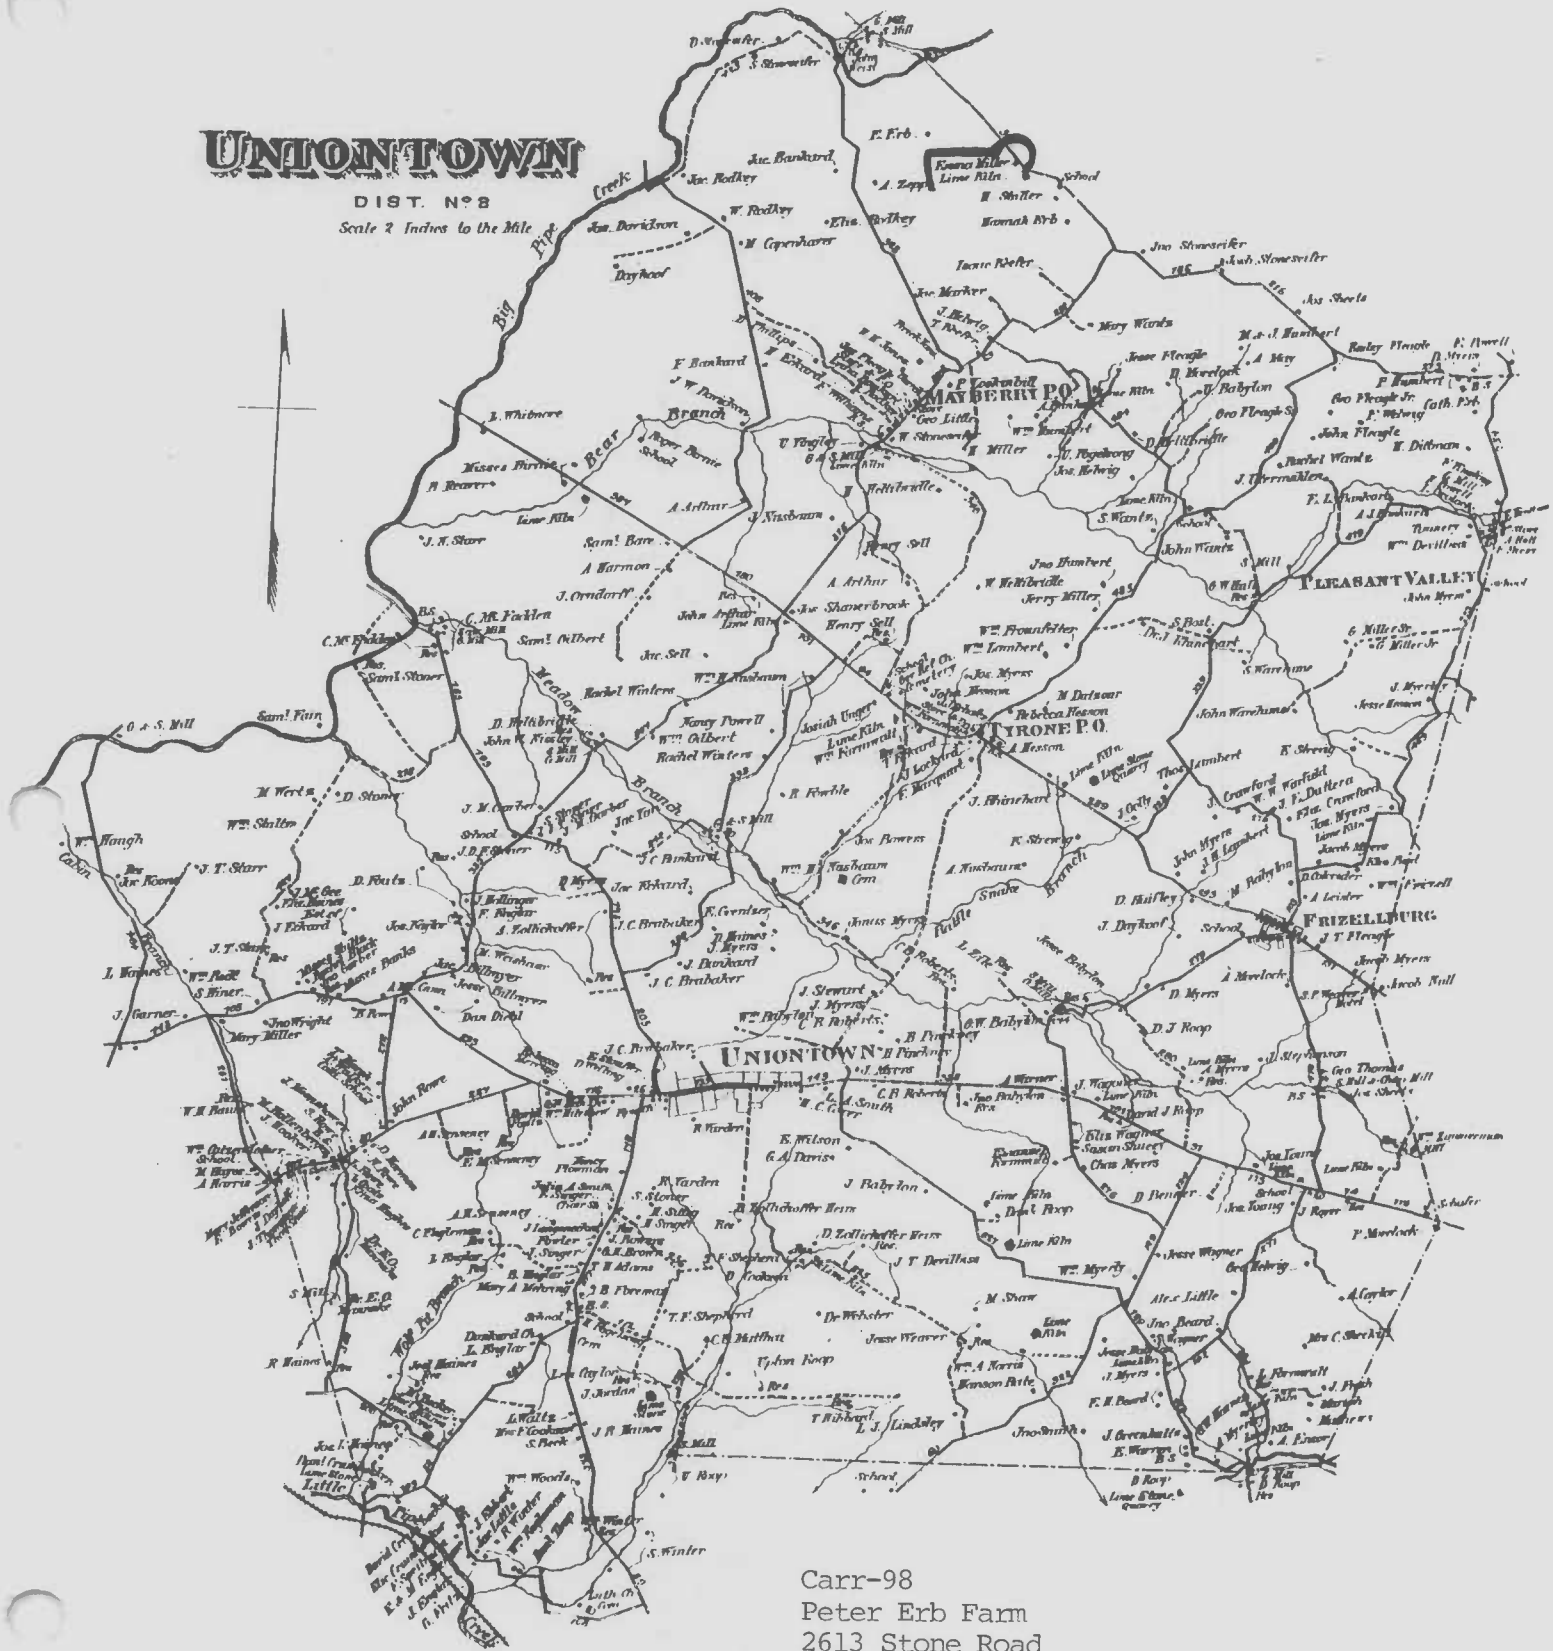

Carr-98
Peter Erb Farm
2613 Stone Road


Lake, Griffin & Stevenson Atlas, 1877

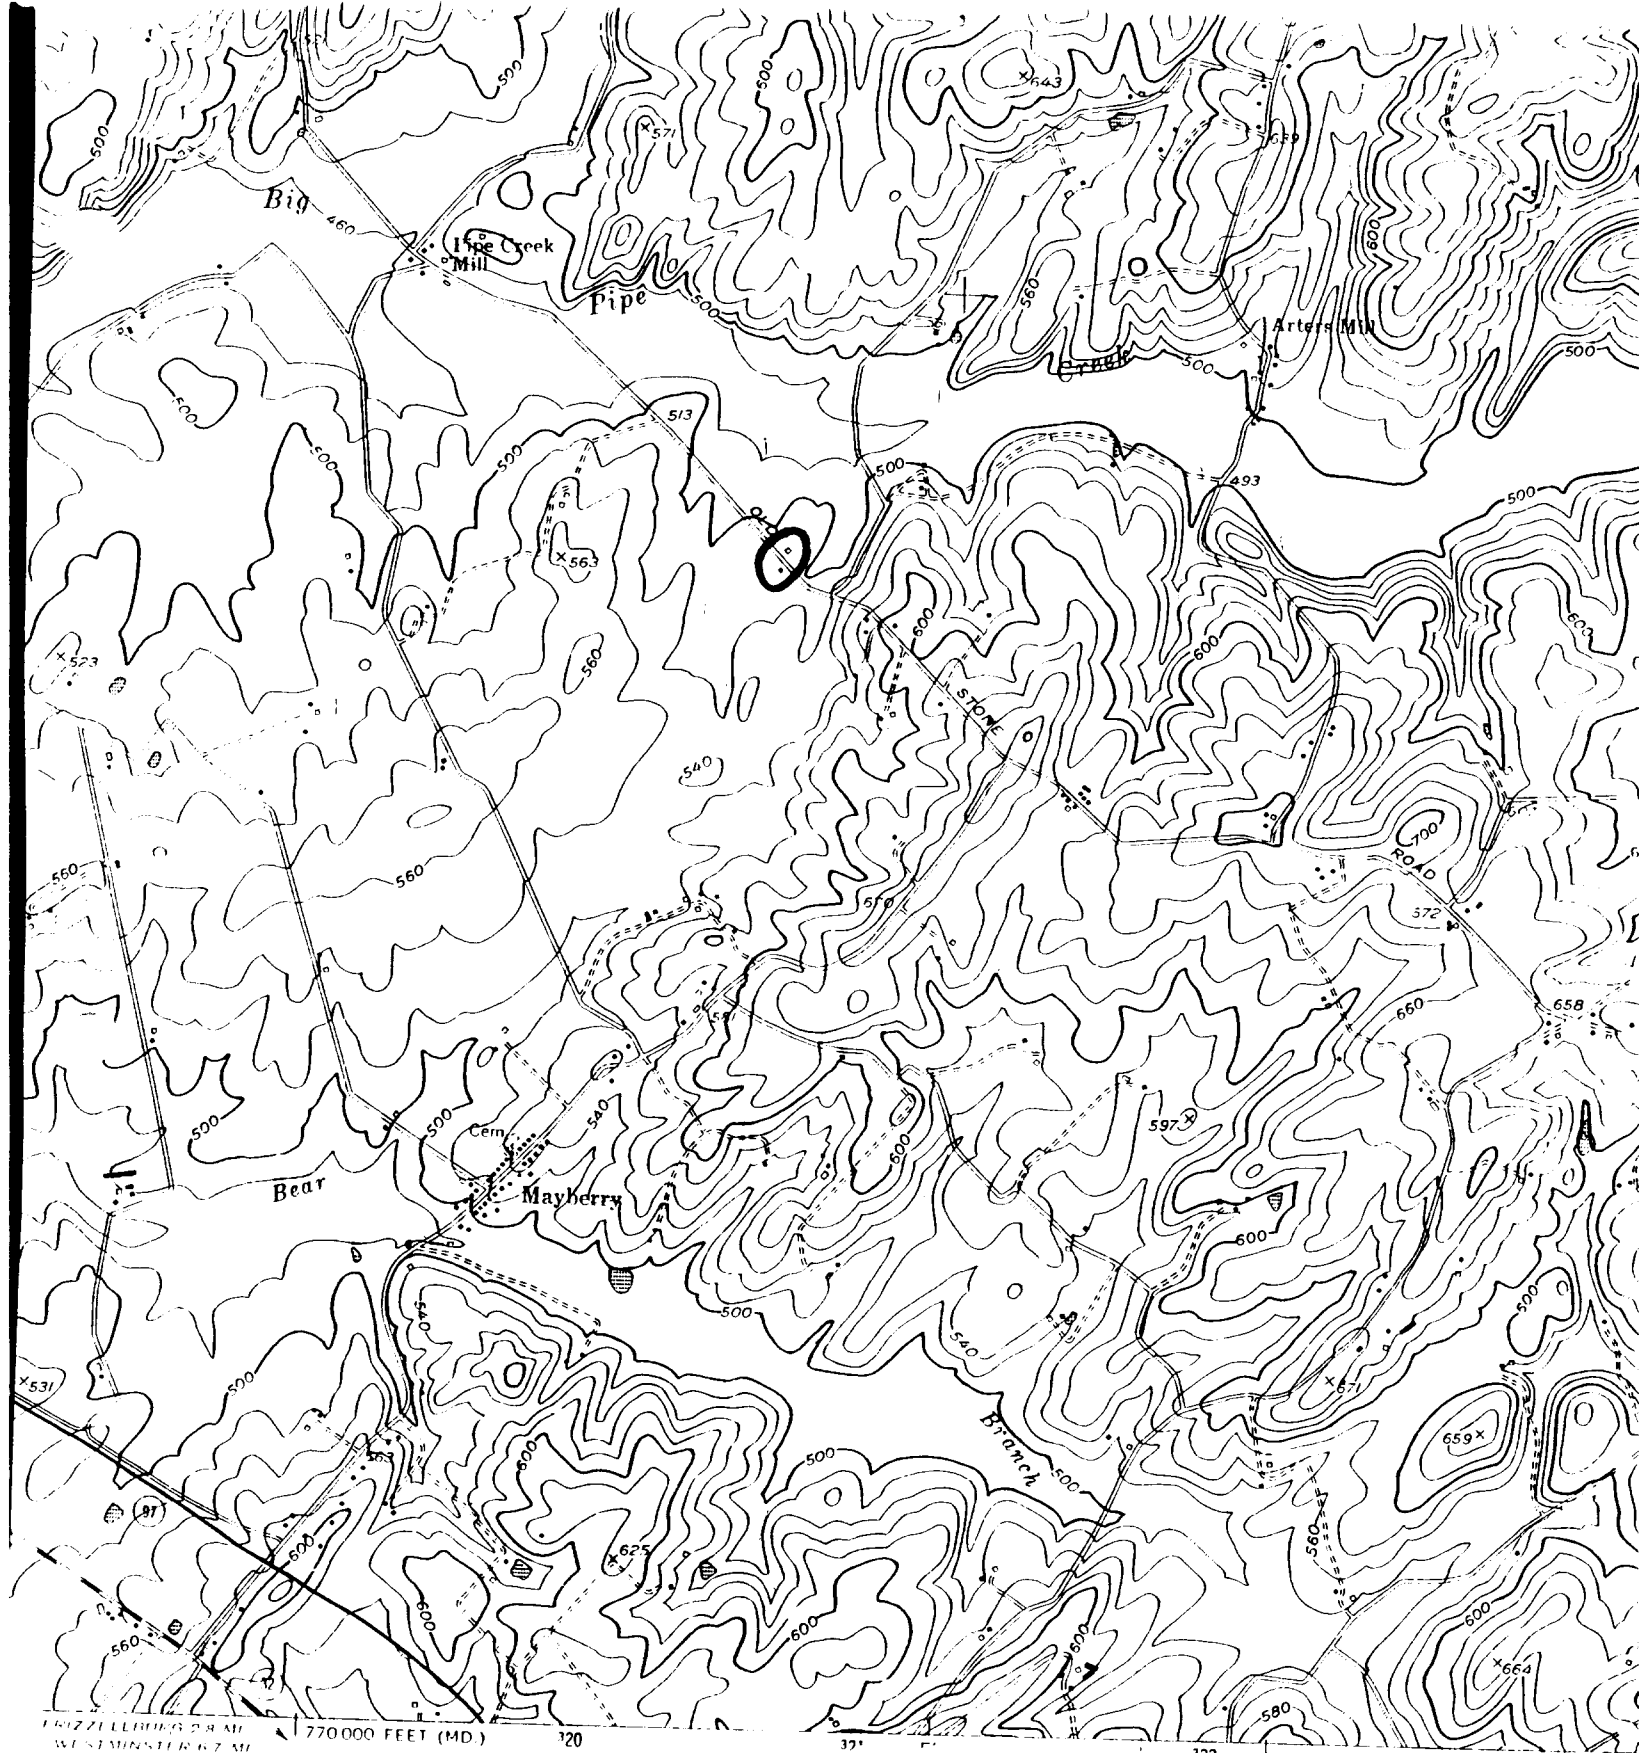

Map Service
by the Geological Survey
USC

1 photographs by stereophotogrammetric
ographs taken 1943. Field check 1944
Geological Survey 1953 from aerial
52

1927 North American datum
d on Maryland coordinate system,
tinate system, south zone.

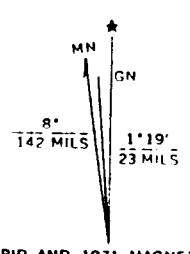

Carr-98
Peter Erb Farm
2613 Stone Road

Littlestown quad

NATIONAL GEODESIC SURVEY
FEE

UTM GRID AND 1971 MAGNETIC NORTH



Peter E. L. Form
2613 Stone Road
Carroll County, Maryland

Photo: Kenneth M. Short

Date: October 1993

Neg. Loc.: Maryland Historical Trust
house - northeast - northwest elev.

1/8



Peter Erb Farm

2613 Stone Road

Carroll County, Maryland

Photo: Kenneth M. Short

Date: October 1993

Neg. Loc.: Maryland Historical Trust
house - NE elev., cellar arch

2/8



Peter Erb Farm

2613 Stone Road

Carroll County, Maryland

Photo: Kenneth M. Short

Date: October 1993

Neg. Loc.: Maryland Historical Trust

house - SW & SE elevations

3/8



Peter Erb Farm

2613 Stone Road

Carroll County, Maryland

Photo: Kenneth M. Short

Date: October 1993

Neg. Loc.: Maryland Historical Trust
cellar kitchen fireplace

4/8



Peter Erb Farm

2613 Stone Road

Carroll County, Maryland

Photo: Kenneth M. Short

Date: October 1993

Neg. Loc.: Maryland Historical Trust
Stairway

5/8



Peter Frl Farm

2013 Stone Road

Carroll County, Maryland

Photo: Kenneth M. Short

Date: October 1993

Neg. Loc: Maryland Historical Trust

wagon shed - Southwest & Southeast elevs.
6/8



Peter Fil Farm

2613 Stone Road

Carroll County, Maryland

Photo: Kenneth M. Short

Date: October 1993

Neg. Loc.: Maryland Historical Trust

barn - southwest - southeast elevs.

7/8



Peter Erb Farm

213 B Stone Rd

Carroll County, Maryland

Photo: Kenneth M. Short

Date: October 1993

Neg. loc.: Maryland Historical Trust

barn - northeast - with west eaves.

E/E